


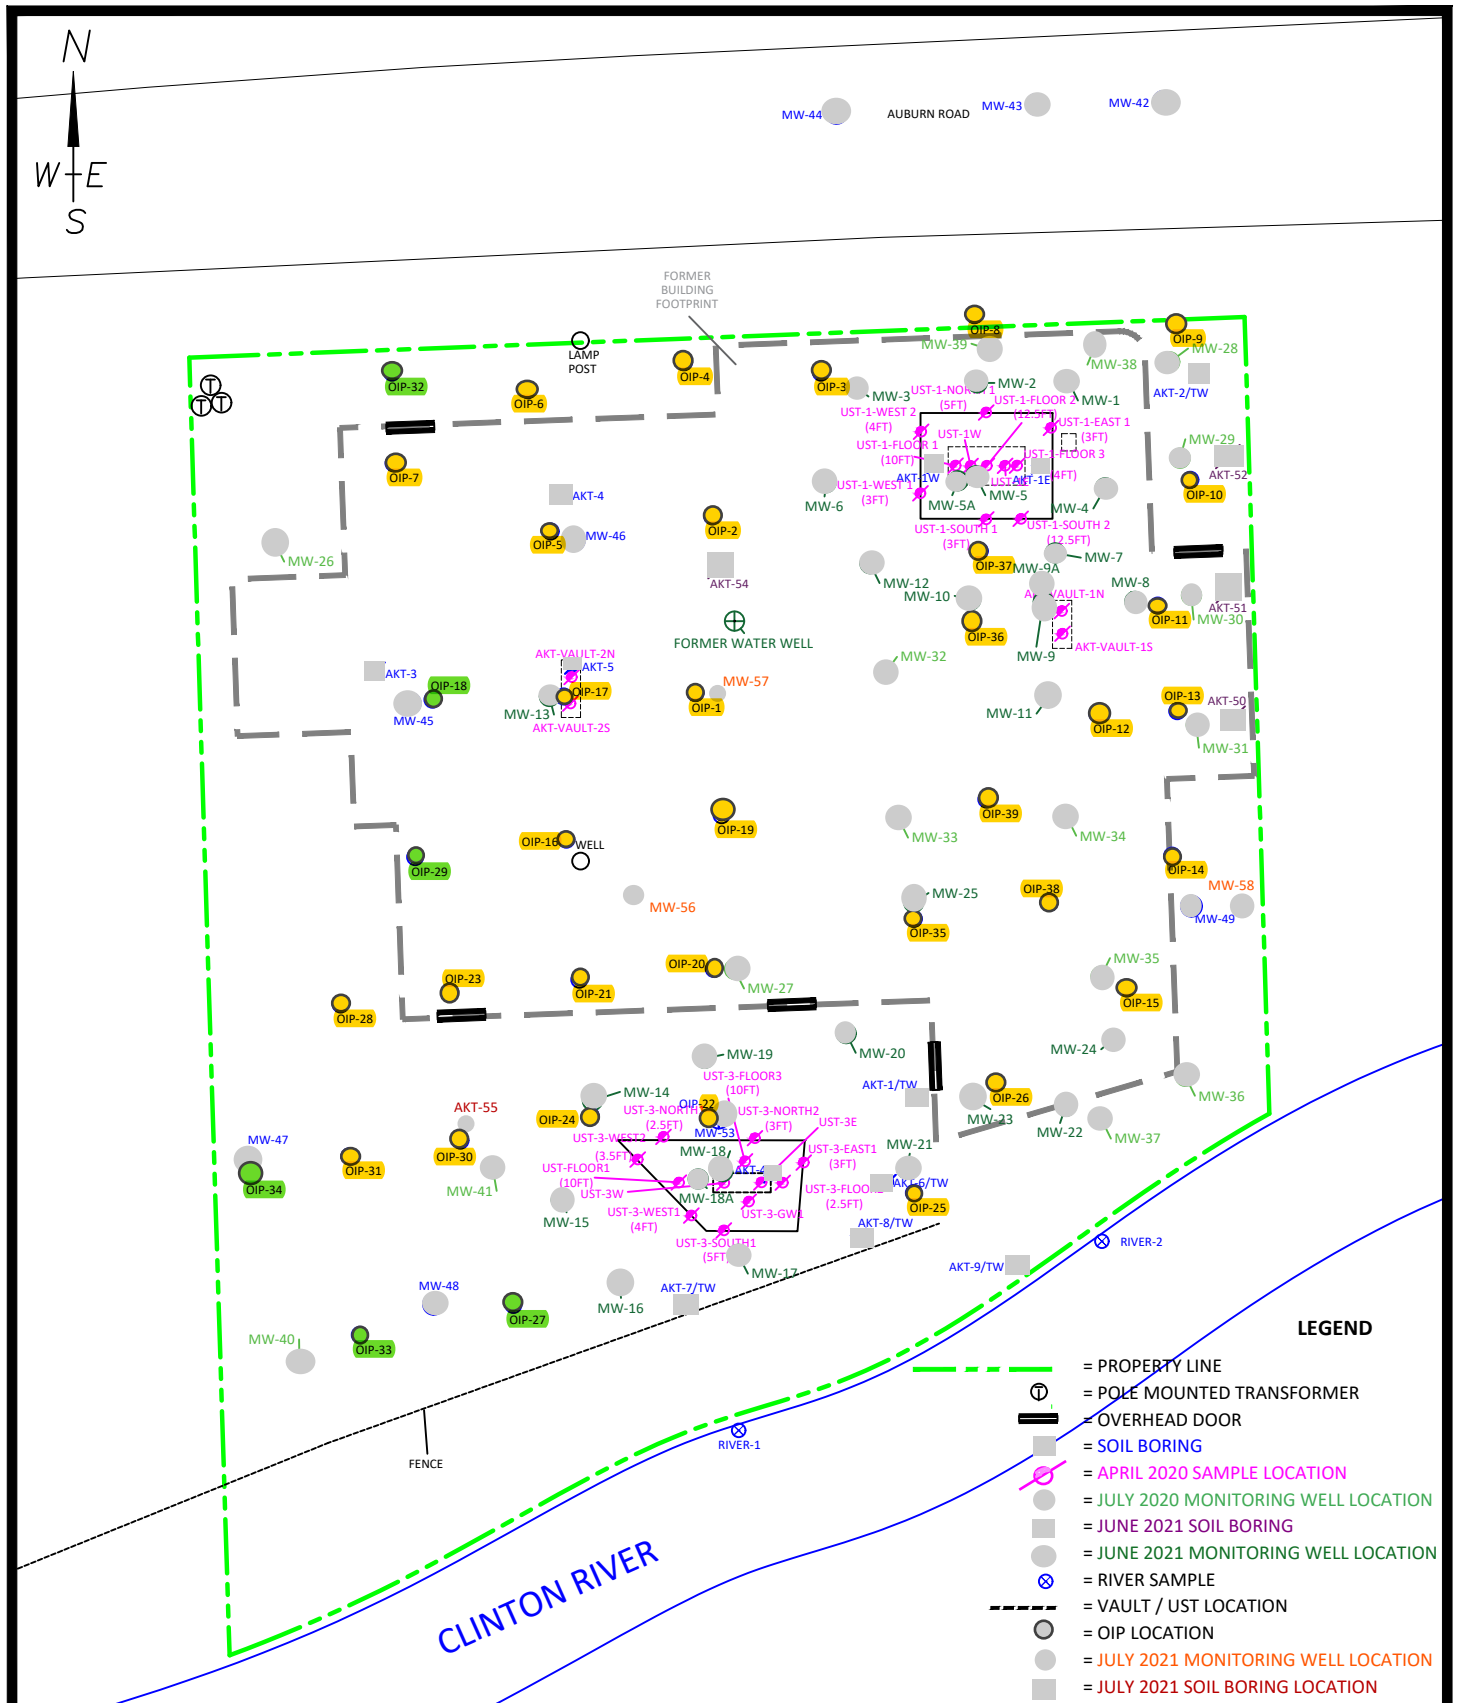

SITE MAP WITH SAMPLE LOCATIONS

3180 AUBURN ROAD
CITY OF AUBURN HILLS, MICHIGAN
PROJECT NUMBER : 10537B-13-21

DRAWN BY: MST

DATE: 07/29/2021

0 20 40
SCALE: 1" = 40'

FIGURE 2




MW-5 (7-12')	
02/22/2021	
Chromium VI	26 µg/L (2)
MW-7 (7-12')	
02/22/2021	
Chromium VI	21 µg/L (2)
MW-14 (7-12')	
02/23/2021	
Lead	5.9 µg/L (1)
MW-18 (7-12')	
02/23/2021	
Chromium VI	12 µg/L (2)
Phenanthrene	2.3 µg/L (2)

MW-19 (7-12')	
02/23/2021	
Phenanthrene	8.2 µg/L (2)
MW-20 (7-12')	
02/23/2021	
2-Methylnaphthalene	21 µg/L (2)
Phenanthrene	4.3 µg/L (2)
MW-21 (4-9')	
02/24/2021	
2-Methylnaphthalene	69 µg/L (2)
Phenanthrene	3.0 µg/L (2)

MW-27 (7-12')	
02/23/2021	
Fluorene	13 µg/L (2)
Phenanthrene	4.3 µg/L (2,4)
MW-34 (7-12')	
02/23/2021	
2-Methylnaphthalene	21 µg/L (2)

MW-35 (4-9')	
06/09/2021	
Fluorene	13 µg/L (2)
Phenanthrene	4.3 µg/L (2,4)
MW-36 (3-8')	
06/09/2021	
2-Methylnaphthalene	21 µg/L (2)
MW-39 (6-16')	
06/09/2021	
2-Methylnaphthalene	13 µg/L (2)
MW-46 (7-12')	
06/09/2021	
1,2,3-Trimethylbenzene	2.4 µg/L (2)

MW-44 ⊕ AUBURN ROAD MW-43 ⊕ MW-42 ⊕

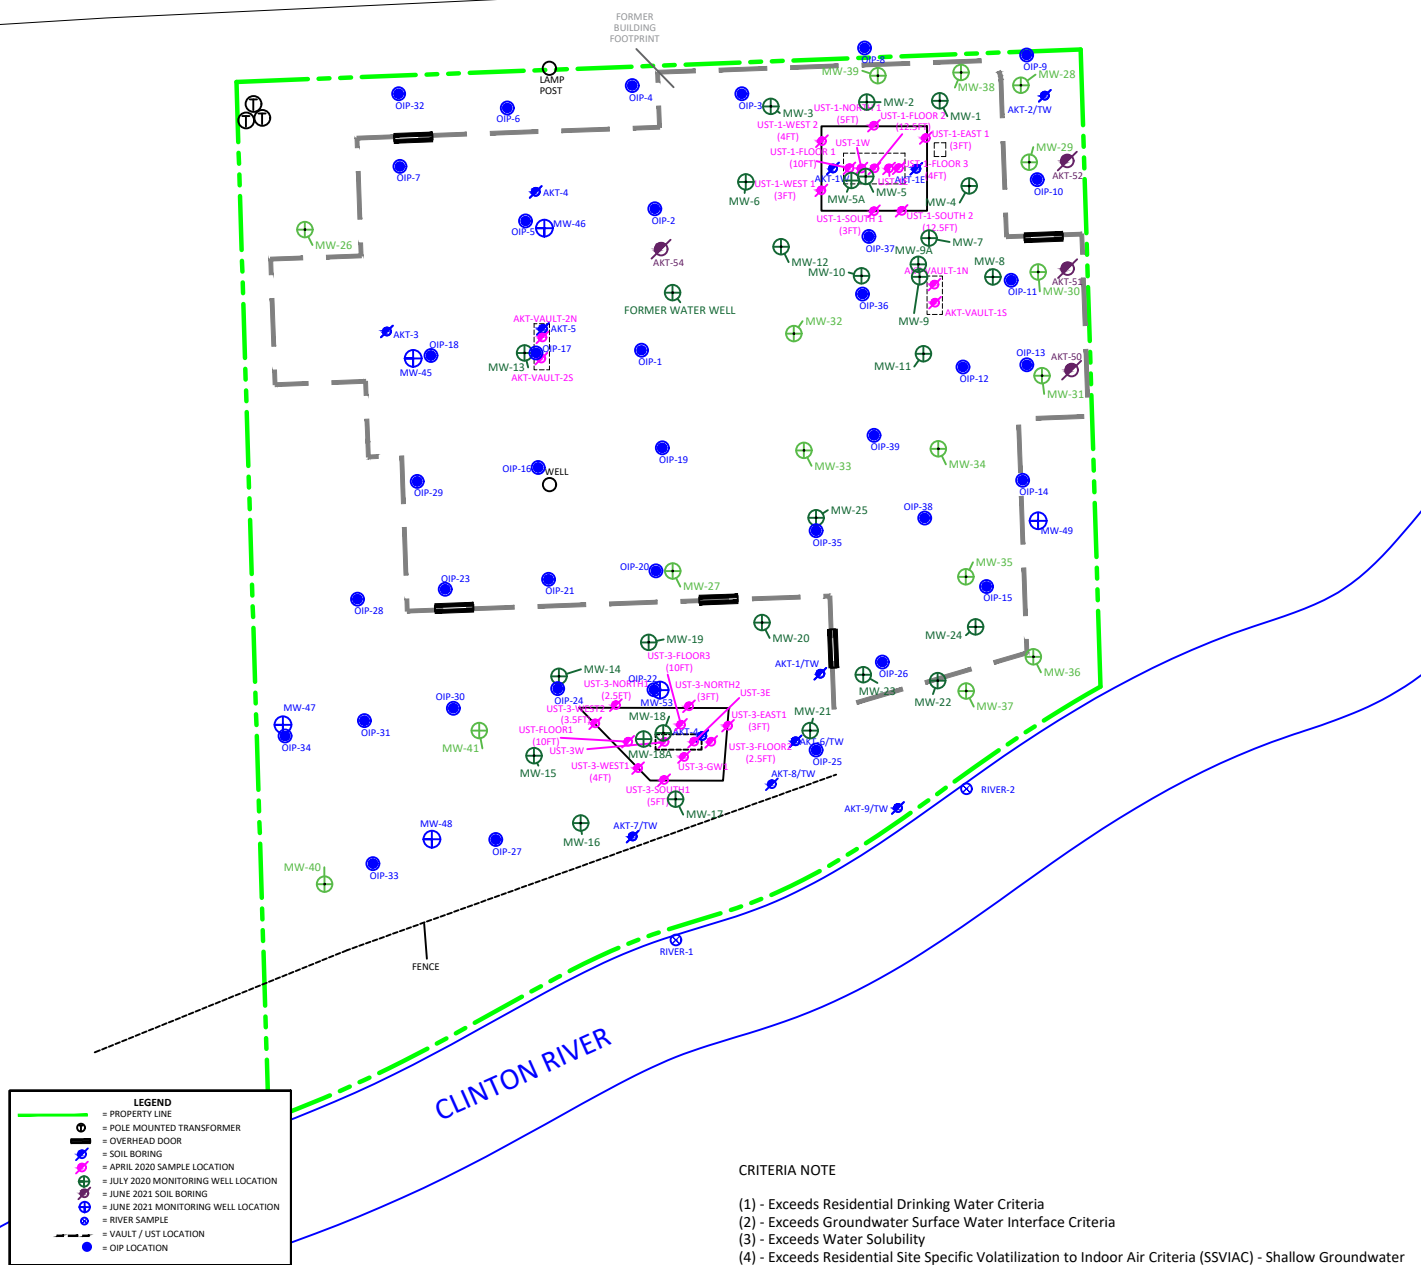

www.aktpeerless.com


SITE MAP WITH SAMPLE LOCATIONS AND GROUNDWATER RESULTS EXCEEDING EGLE CRITERIA

3180 AUBURN ROAD
CITY OF AUBURN HILLS, MICHIGAN
PROJECT NUMBER : 10537B-12-70

DRAWN BY: MST
DATE: 07/29/2021

0 25 50
SCALE: 1" = 50'

FIGURE 4

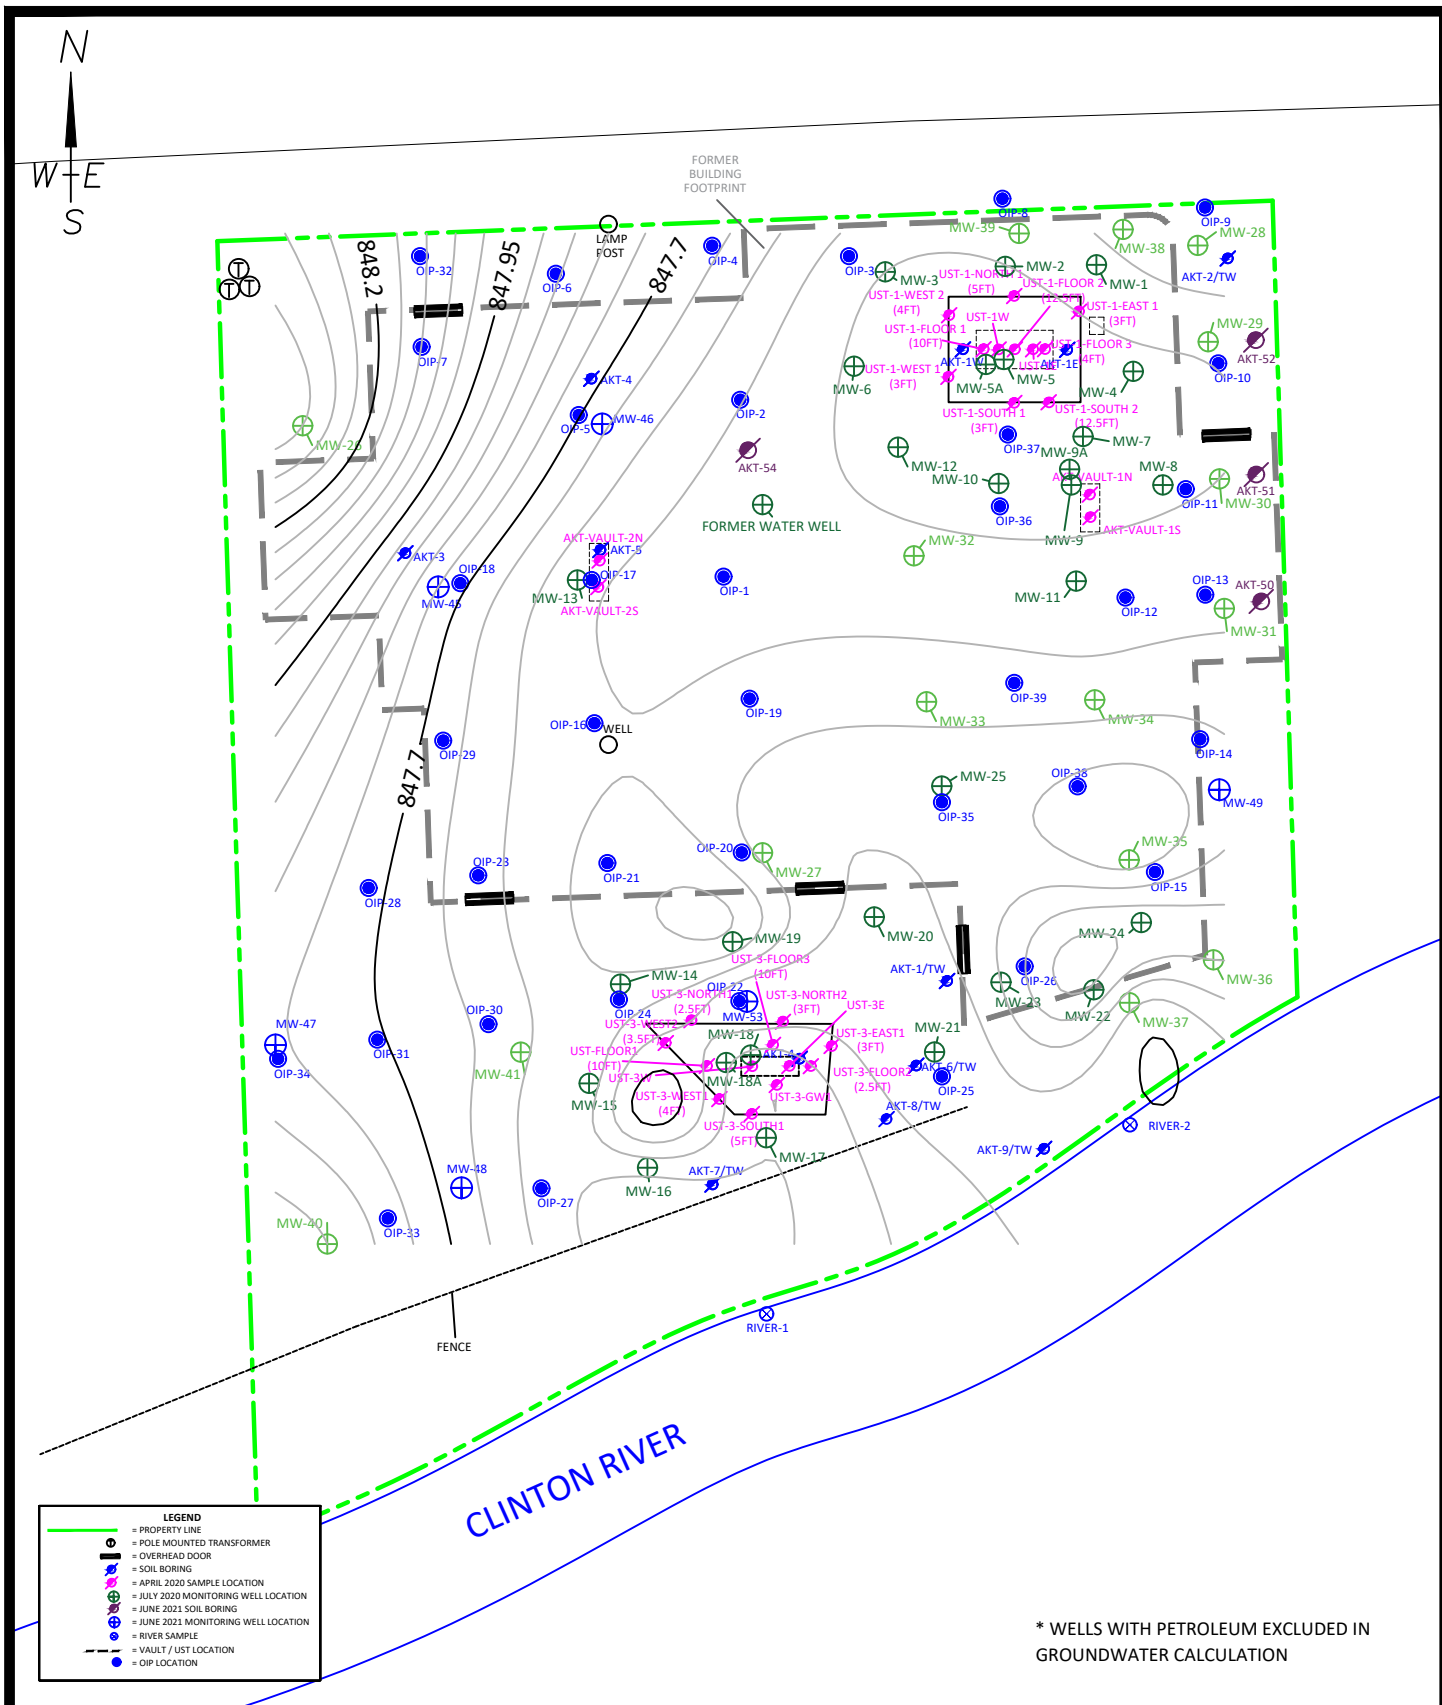

AKTPEERLESS
ENVIRONMENTAL SERVICES

www.aktpeerless.com


SITE MAP WITH GROUNDWATER CONTOURS (JUNE 2021)

3180 AUBURN ROAD
CITY OF AUBURN HILLS, MICHIGAN
PROJECT NUMBER : 10537B-13-21

DRAWN BY: MST
DATE: 07/29/2021

0 20 40
SCALE: 1" = 40'

FIGURE 7

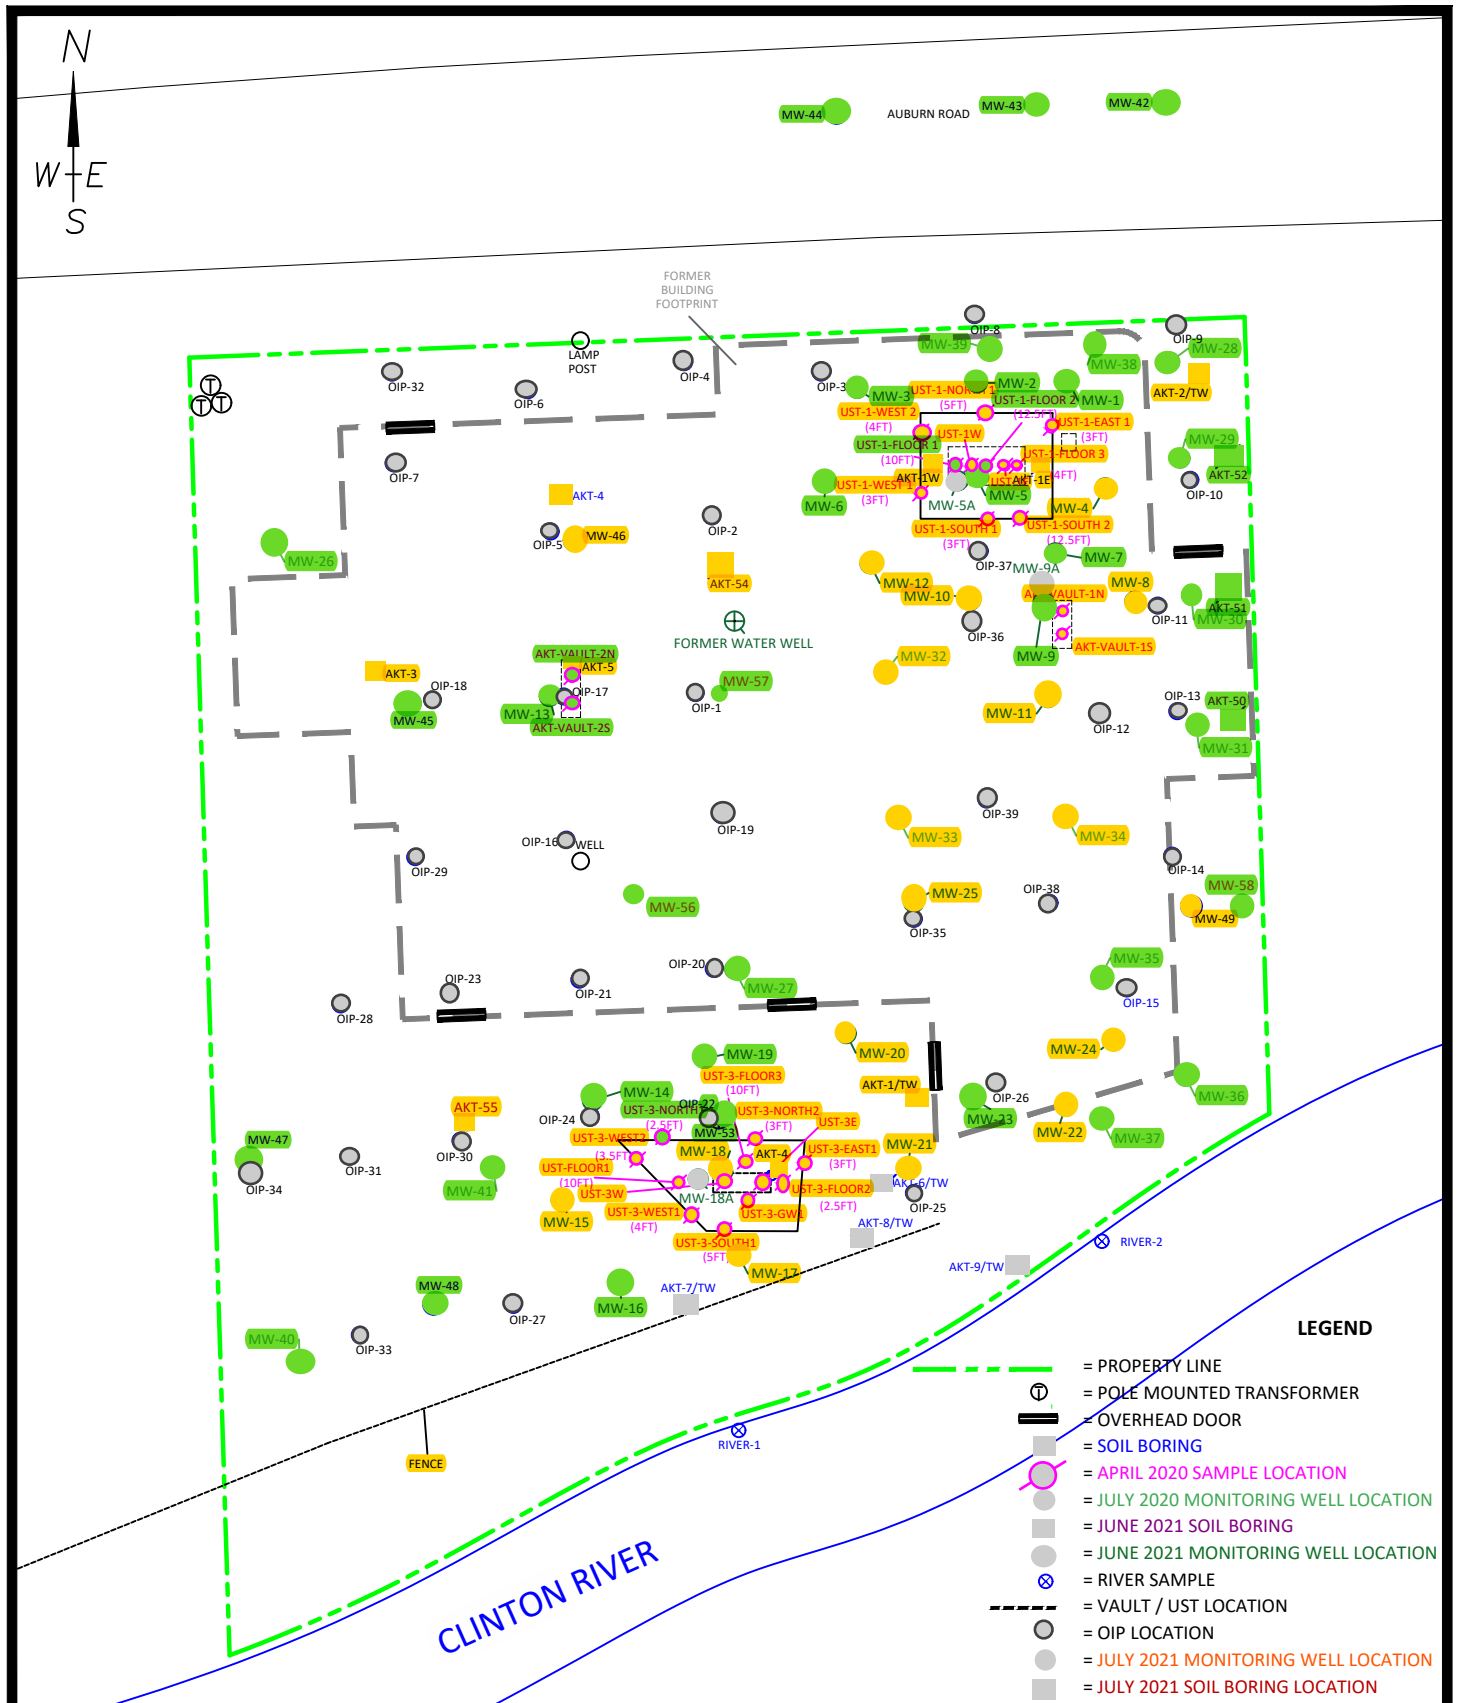

SITE MAP WITH SAMPLE LOCATIONS

3180 AUBURN ROAD
CITY OF AUBURN HILLS, MICHIGAN
PROJECT NUMBER : 10537B-13-21

DRAWN BY: MST

DATE: 07/29/2021

0 20 40
SCALE: 1" = 40'

FIGURE 2




MW-5 (7-12')	
02/22/2021	
Chromium VI	26 µg/L (2)
MW-7 (7-12')	
02/22/2021	
Chromium VI	21 µg/L (2)
MW-14 (7-12')	
02/23/2021	
Lead	5.9 µg/L (1)
MW-18 (7-12')	
02/23/2021	
Chromium VI	12 µg/L (2)
Phenanthrene	2.3 µg/L (2)

MW-19 (7-12')	
02/23/2021	
Phenanthrene	8.2 µg/L (2)
MW-20 (7-12')	
02/23/2021	
2-Methylnaphthalene	21 µg/L (2)
Phenanthrene	4.3 µg/L (2)
MW-21 (4-9')	
02/24/2021	
2-Methylnaphthalene	69 µg/L (2)
Phenanthrene	3.0 µg/L (2)

MW-27 (7-12')	
02/23/2021	
Fluorene	13 µg/L (2)
Phenanthrene	4.3 µg/L (2,4)
MW-34 (7-12')	
02/23/2021	
2-Methylnaphthalene	21 µg/L (2)

MW-35 (4-9')	
06/09/2021	
Fluorene	13 µg/L (2)
Phenanthrene	4.3 µg/L (2,4)
MW-36 (3-8')	
06/09/2021	
2-Methylnaphthalene	21 µg/L (2)
MW-39 (6-16')	
06/09/2021	
2-Methylnaphthalene	13 µg/L (2)
MW-46 (7-12')	
06/09/2021	
1,2,3-Trimethylbenzene	2.4 µg/L (2)

MW-44 ⊕ AUBURN ROAD MW-43 ⊕ MW-42 ⊕

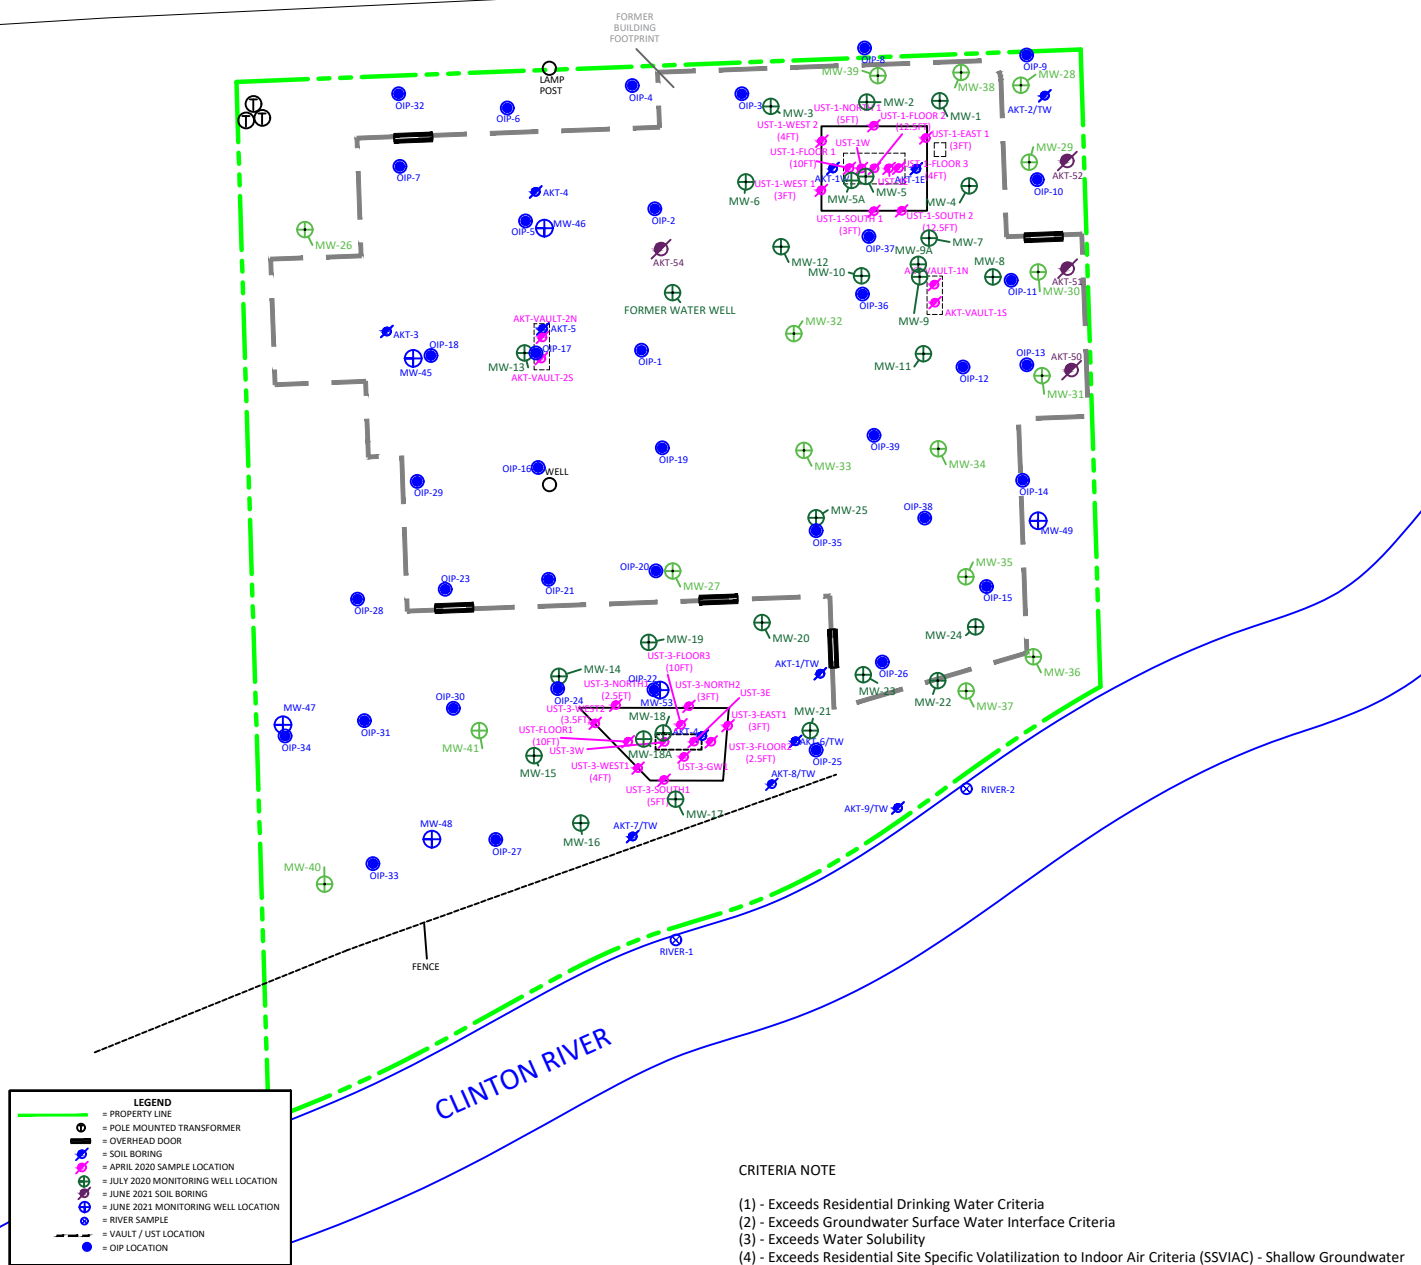

www.aktpeerless.com


SITE MAP WITH SAMPLE LOCATIONS AND GROUNDWATER RESULTS EXCEEDING EGLE CRITERIA

3180 AUBURN ROAD
CITY OF AUBURN HILLS, MICHIGAN
PROJECT NUMBER : 10537B-12-70

DRAWN BY: MST
DATE: 07/29/2021

0 25 50
SCALE: 1" = 50'

FIGURE 4

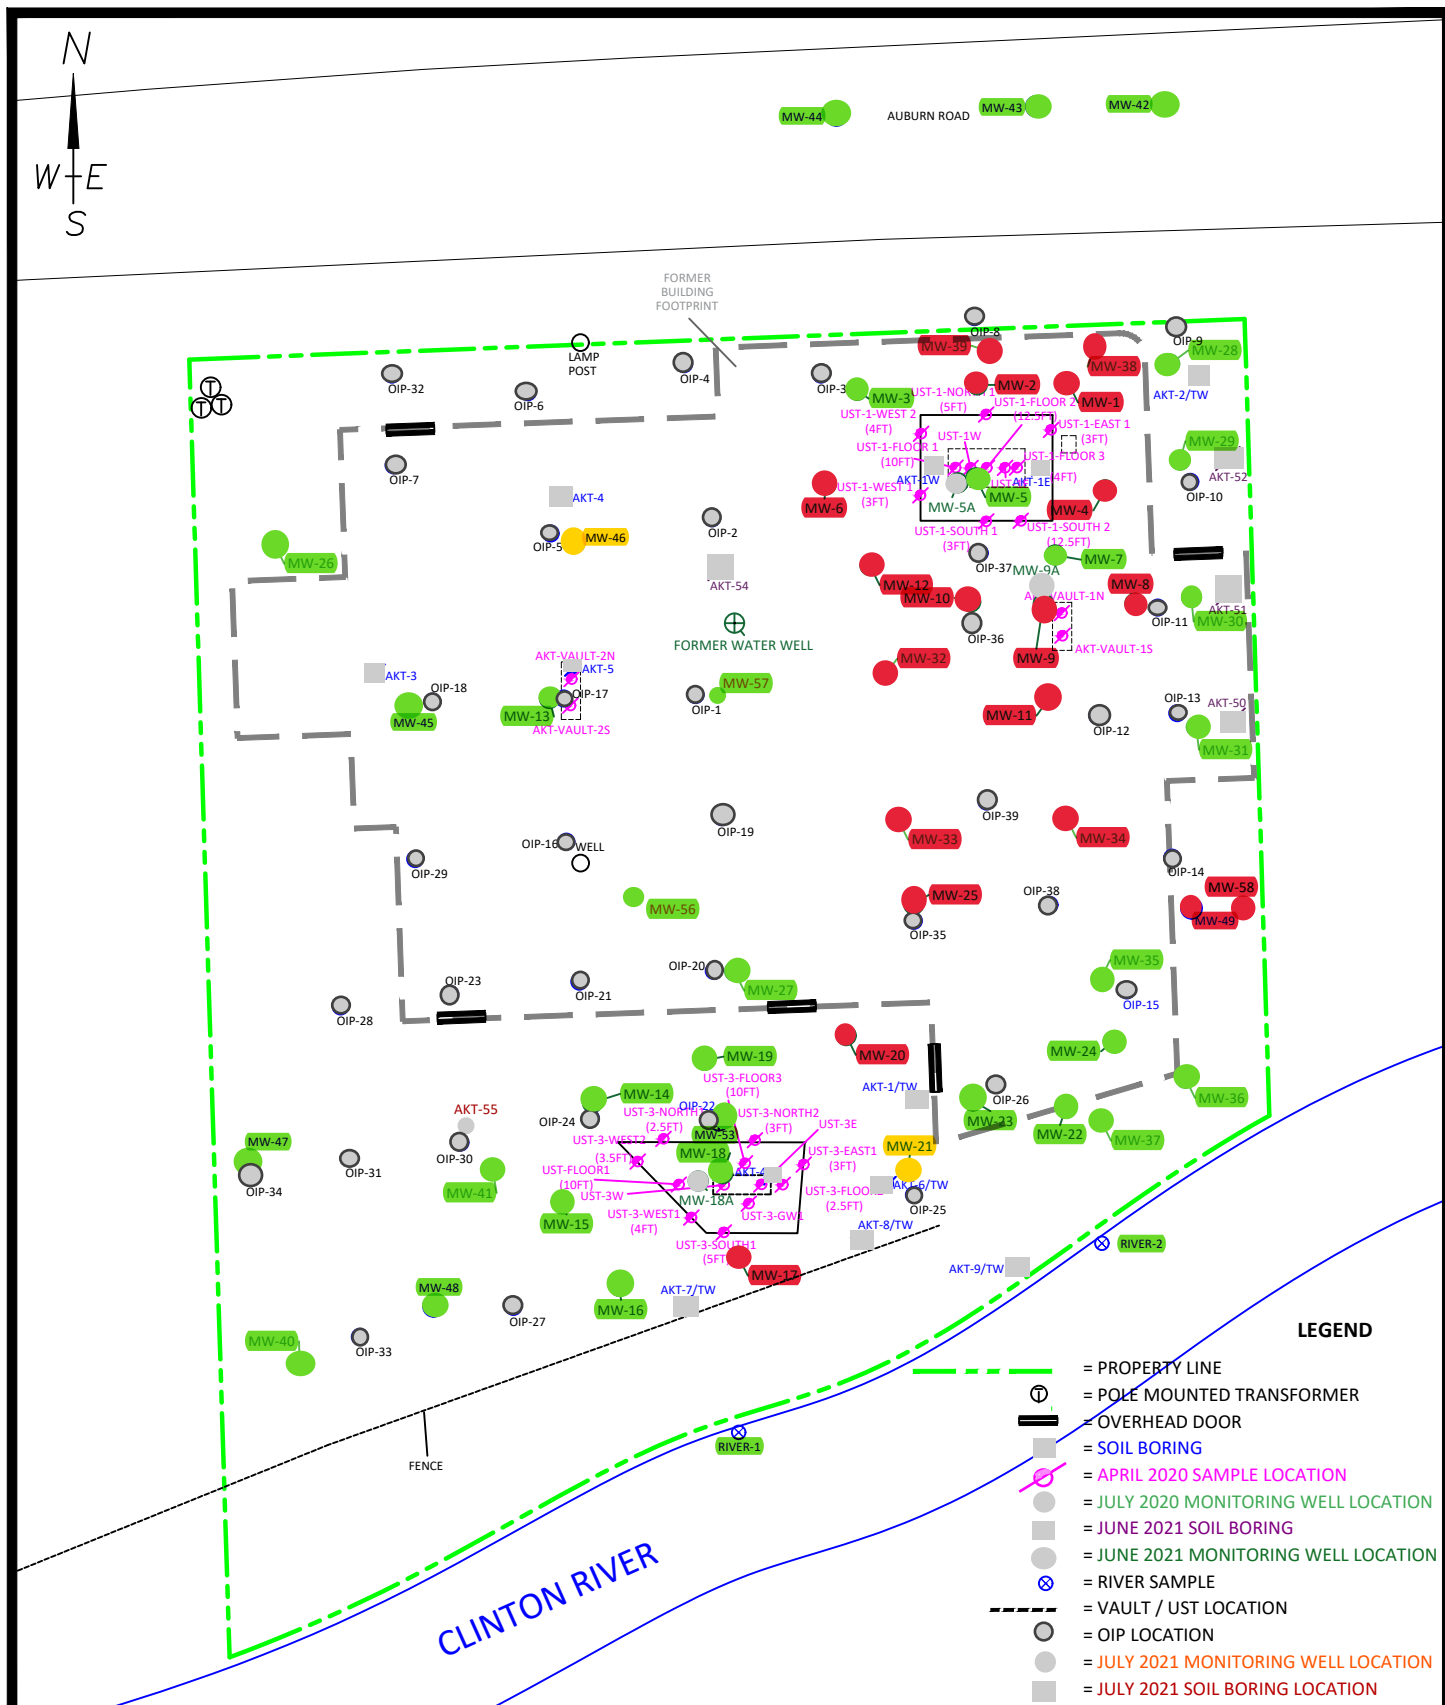

AKTPEERLESSTM
ENVIRONMENTAL SERVICES

www.aktpeerless.com

SITE MAP WITH SAMPLE LOCATIONS

3180 AUBURN ROAD
CITY OF AUBURN HILLS, MICHIGAN
PROJECT NUMBER : 10537B-13-21

DRAWN BY: MST

DATE: 07/29/2021

0 20 40
SCALE: 1" = 40'

FIGURE 2